


F.A. RTE.	SECTION	COUNTY	TOTAL SHEETS	SHEET NO.
301	43-5/177-1	JO DAV/STE	114	94
STA.		TO STA.		
FED. ROAD DIST. NO.	ILLINOIS	FED. AID PROJECT		

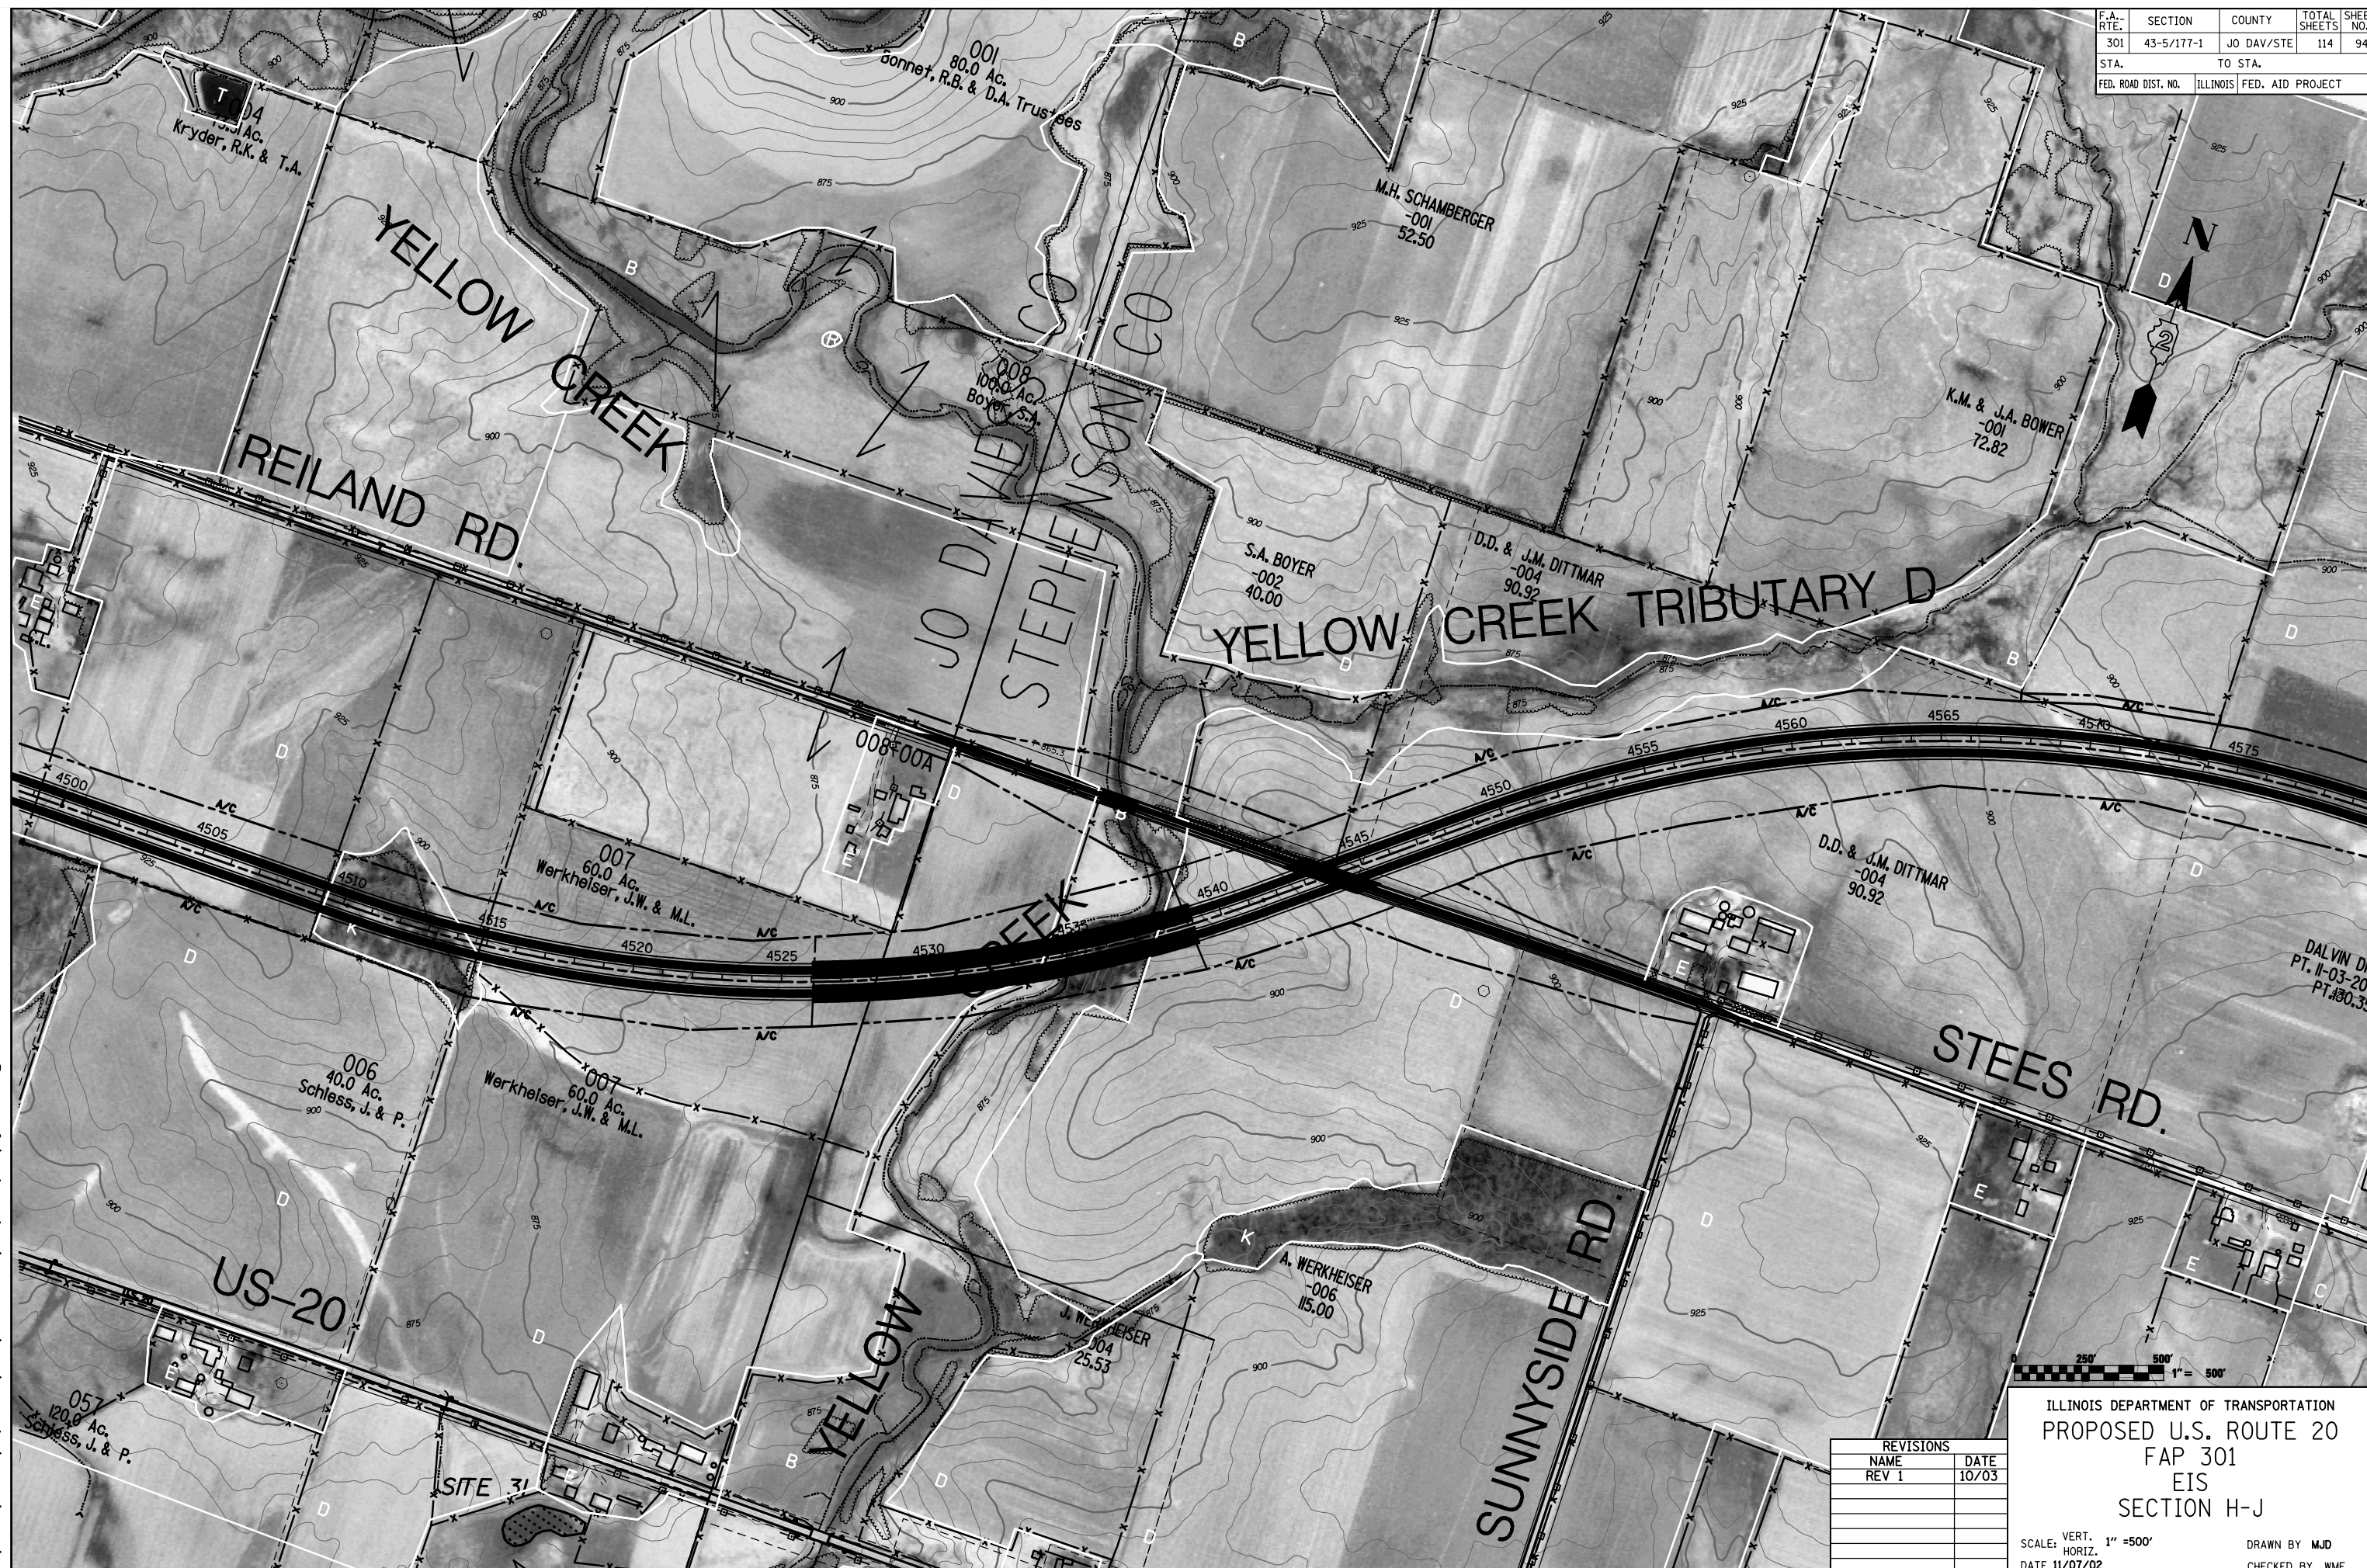

REVISIONS	
NAME	DATE
REV 1	10/0

ILLINOIS DEPARTMENT OF TRANSPORTATION
PROPOSED U.S. ROUTE 20
FAP 301
EIS
SECTION H-J

SCALE: VERT. 1" = 500'
HORIZ.
DATE 11/07/02

DRAWN BY MJD
CHECKED BY WMI